



9.1 Flashing against vertical sidewall. (Insulated roof)

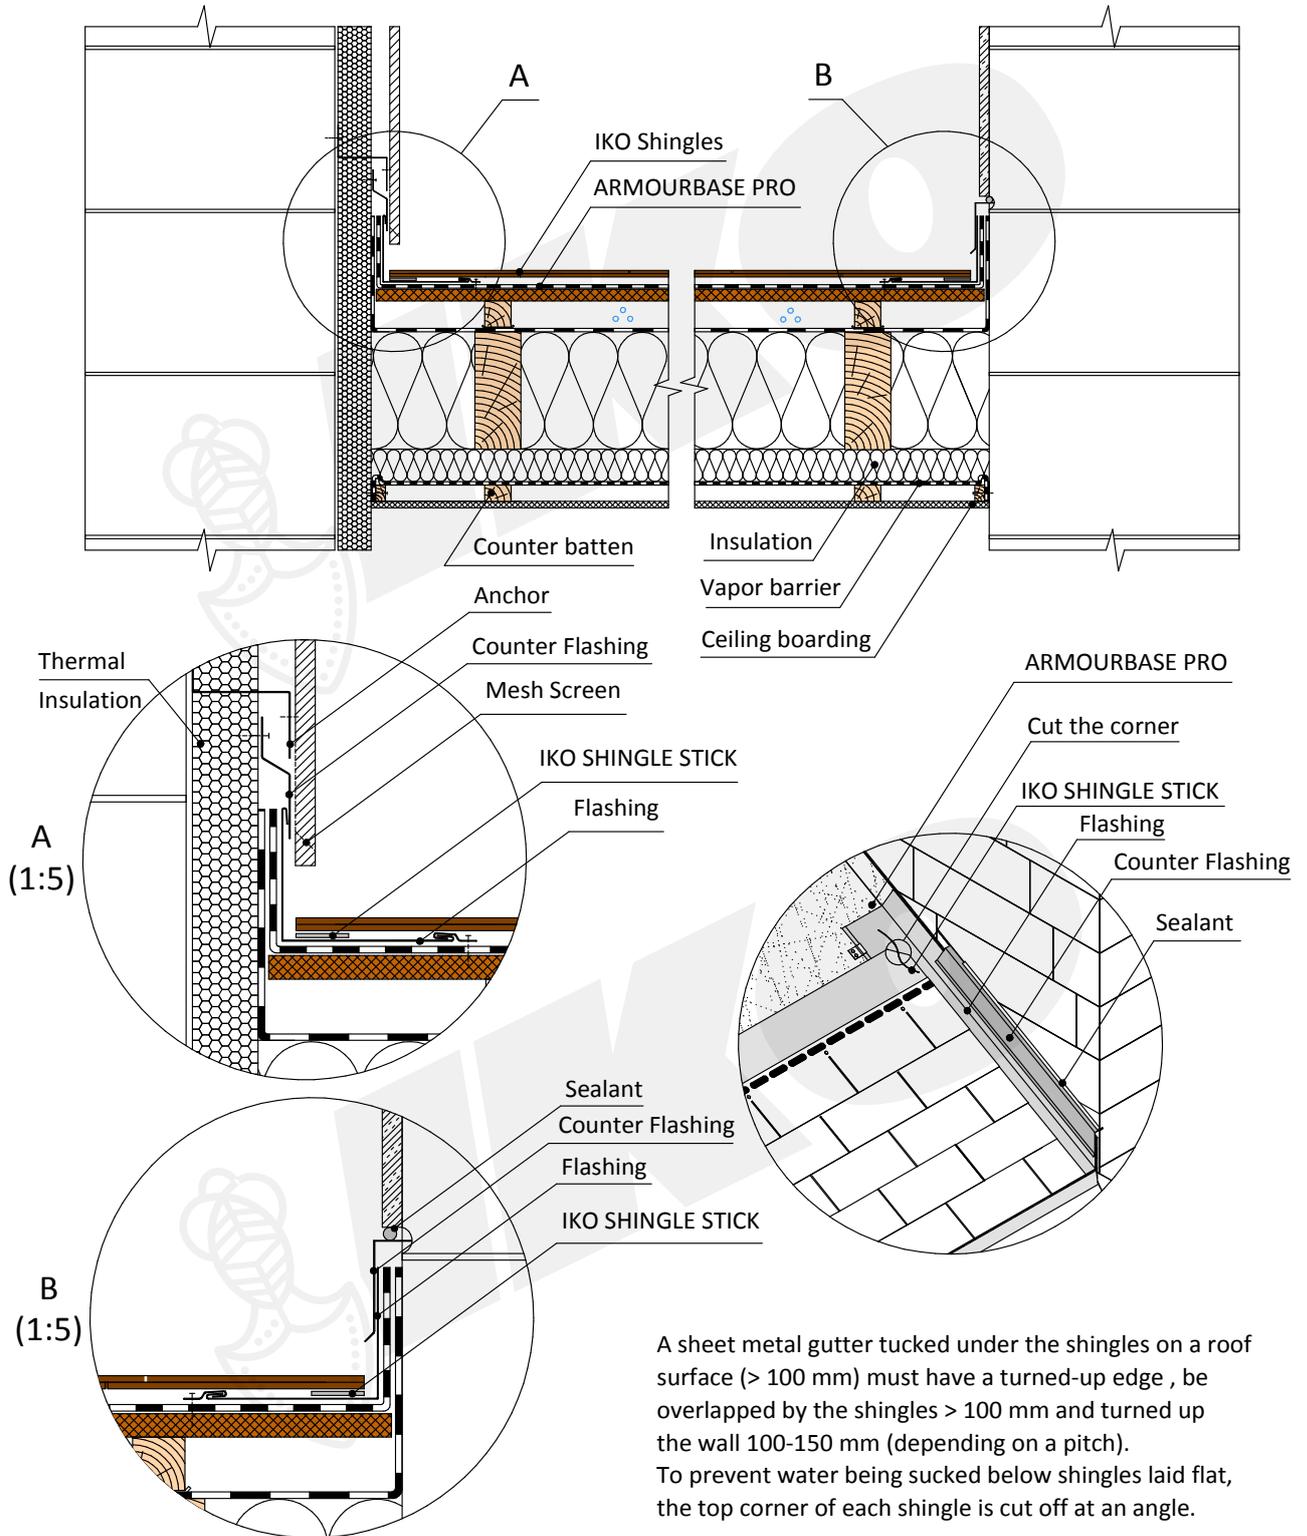


FLASHING AGAINST
VERTICAL SIDEWALL
(INSULATED ROOF)

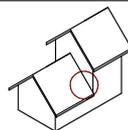


DESIGN SCALE 1:10

9.2 Flashing against vertical sidewall.

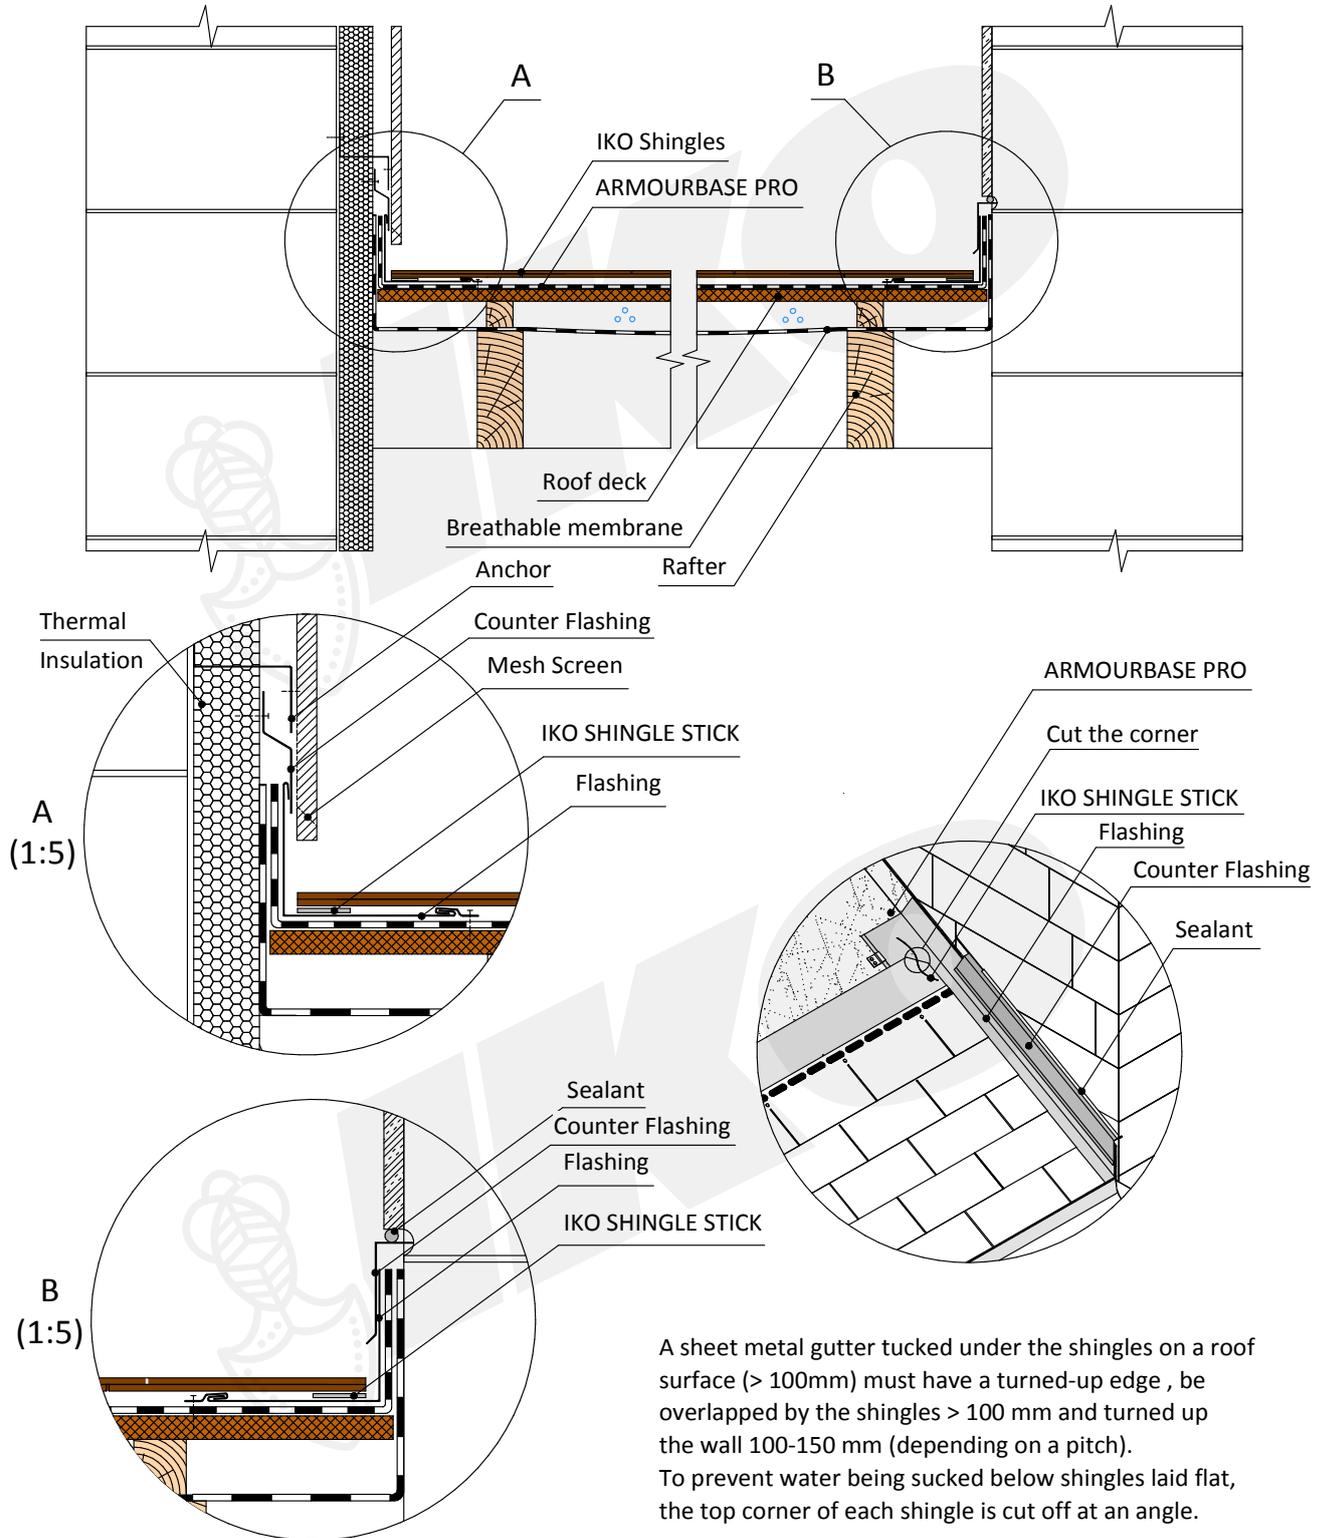


FLASHING AGAINST
VERTICAL SIDEWALL

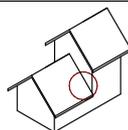


DESIGN SCALE 1:10

9.3 Flashing against vertical sidewall. (PIR insulation on sheathing)

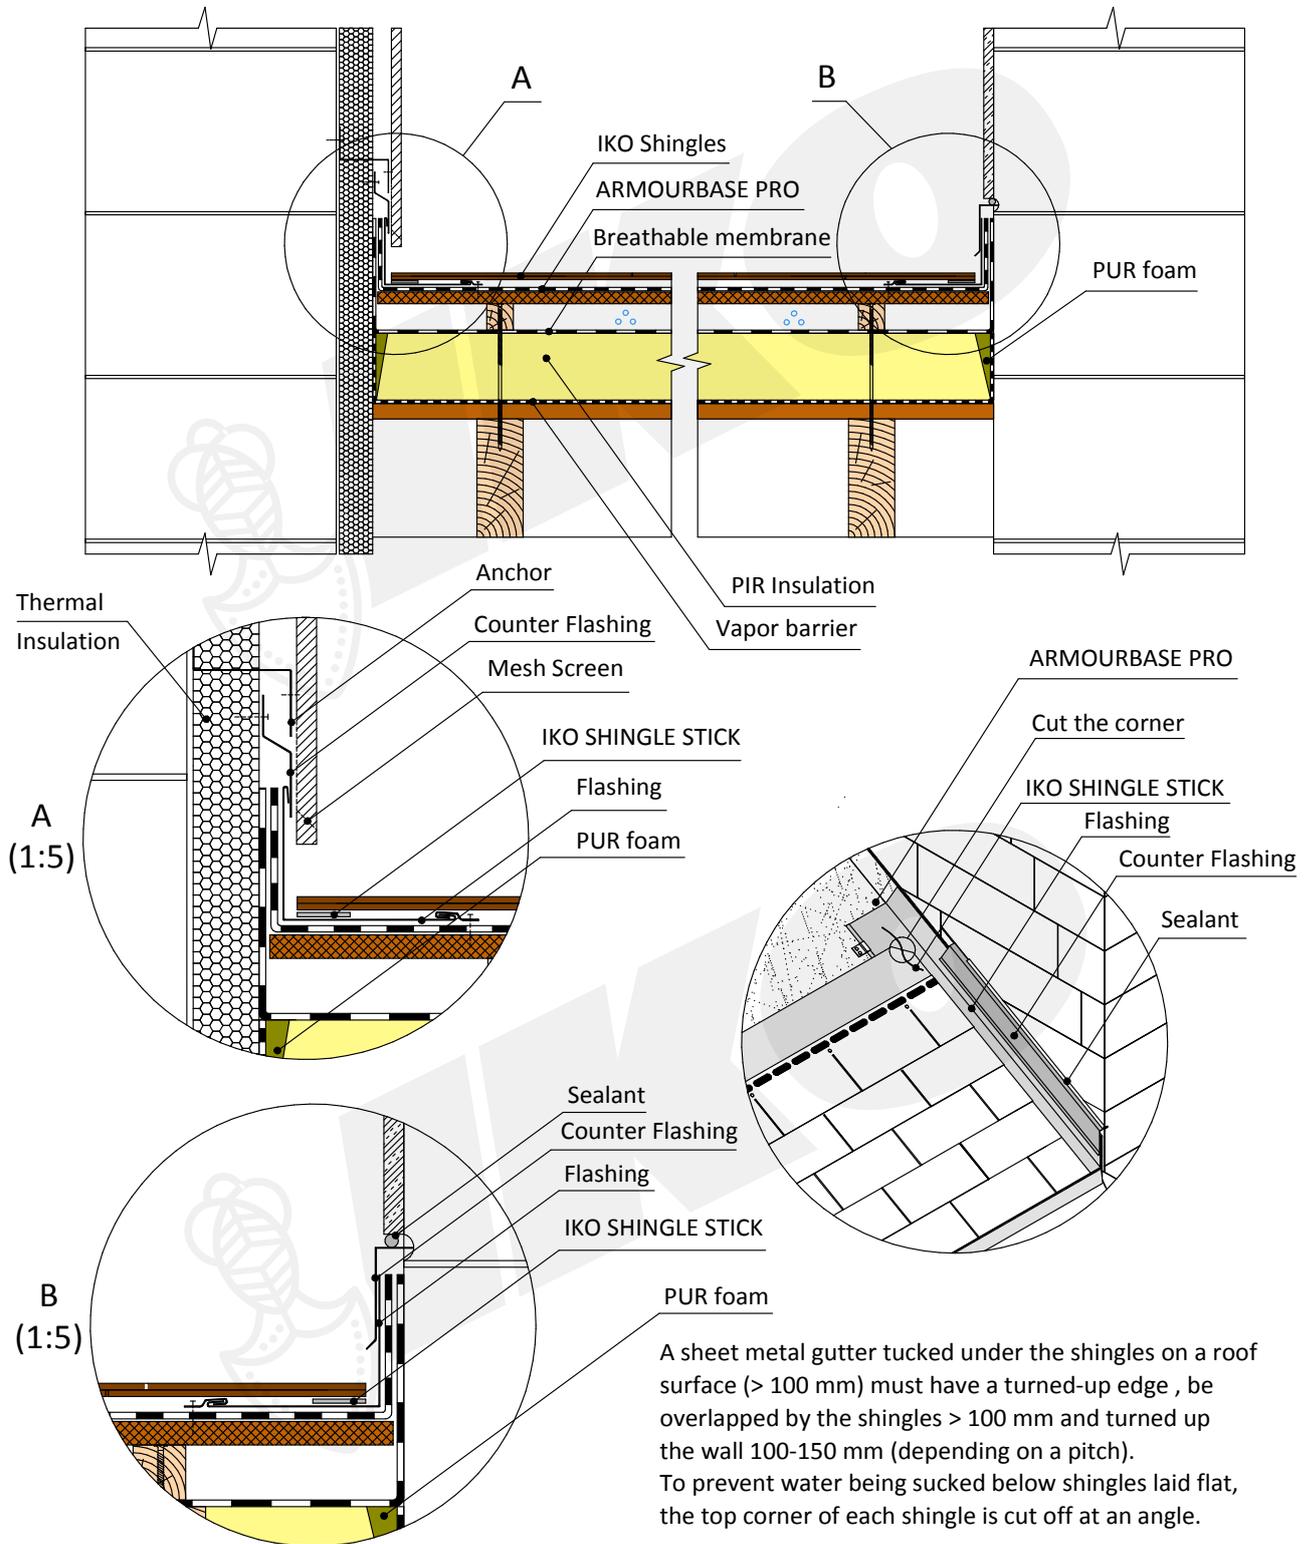


FLASHING AGAINST VERTICAL
SIDEWALL. PIR INSULATION
ON SHEATHING

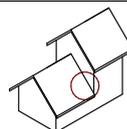


DESIGN SCALE 1:10

9.4 Flashing against vertical sidewall. (PIR insulation above rafters)

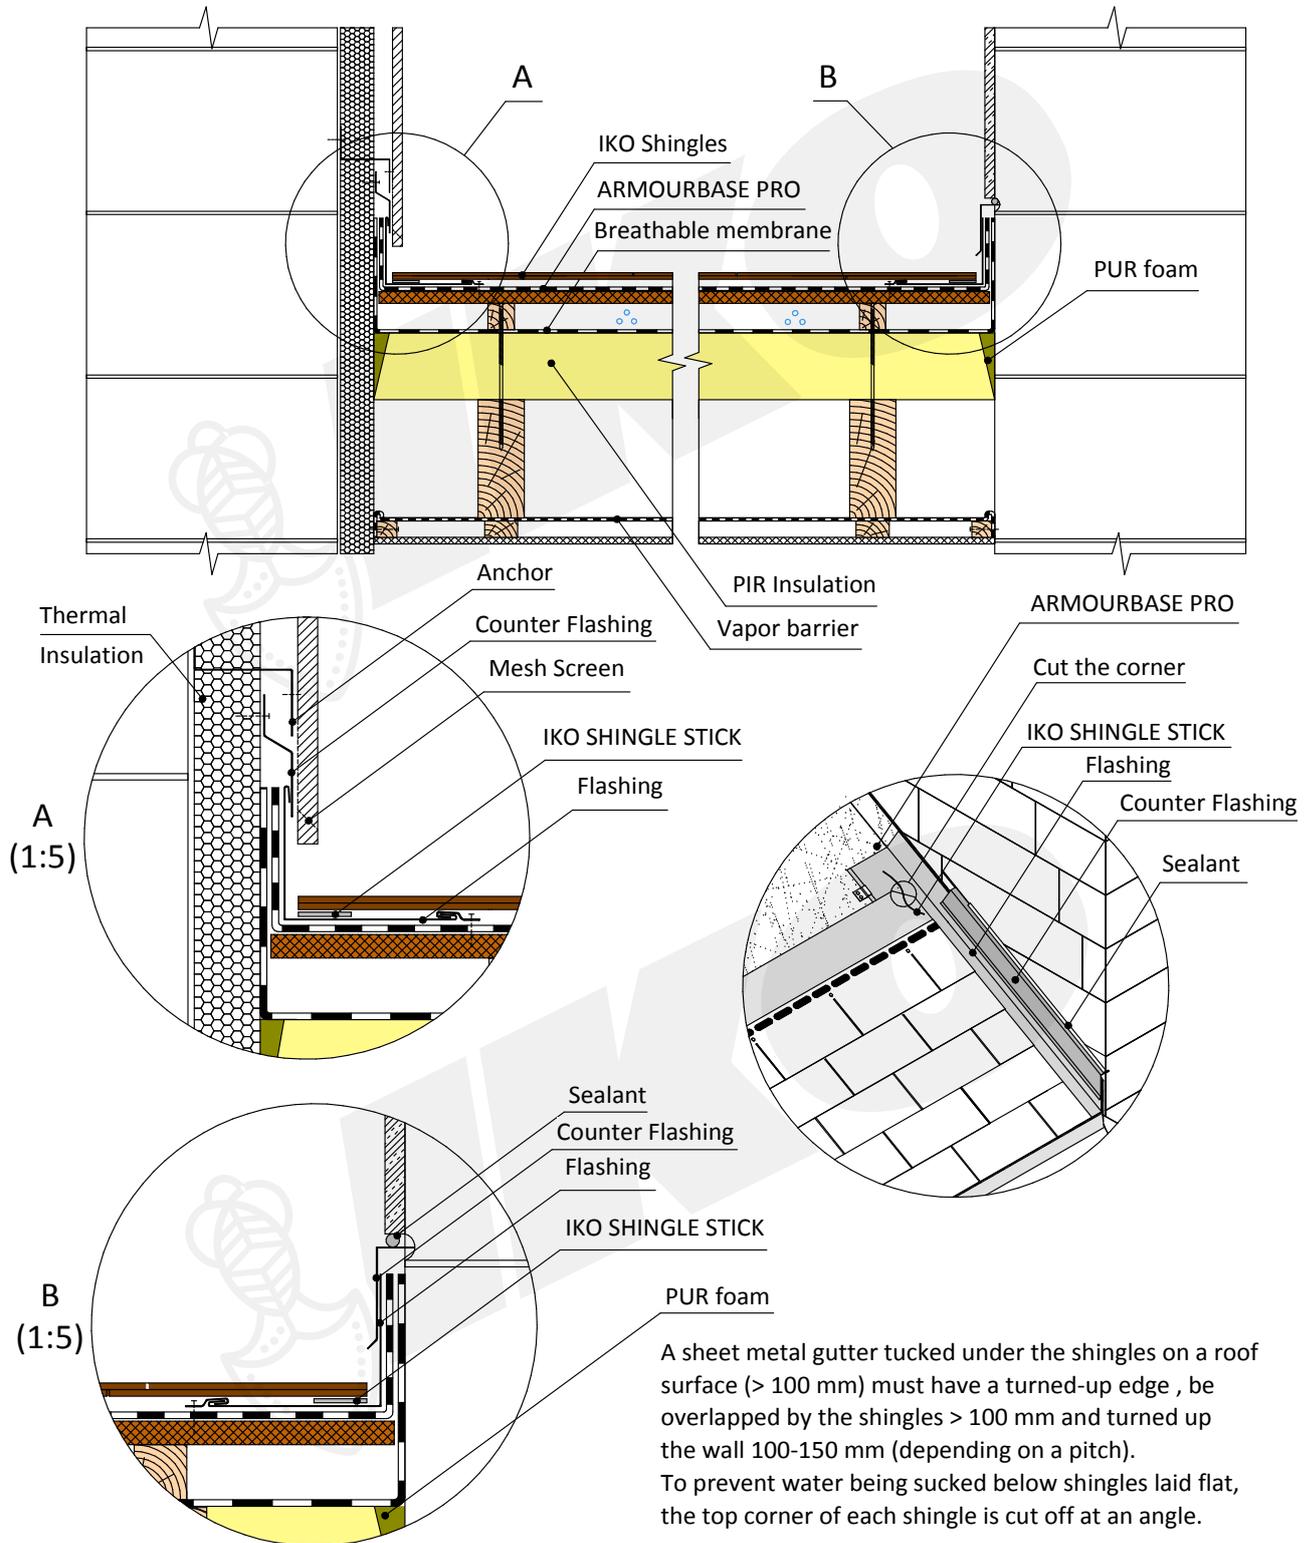

FLASHING AGAINST VERTICAL
SIDEWALL. PIR INSULATION
ABOVE RAFTERS

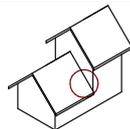

DESIGN SCALE 1:10